

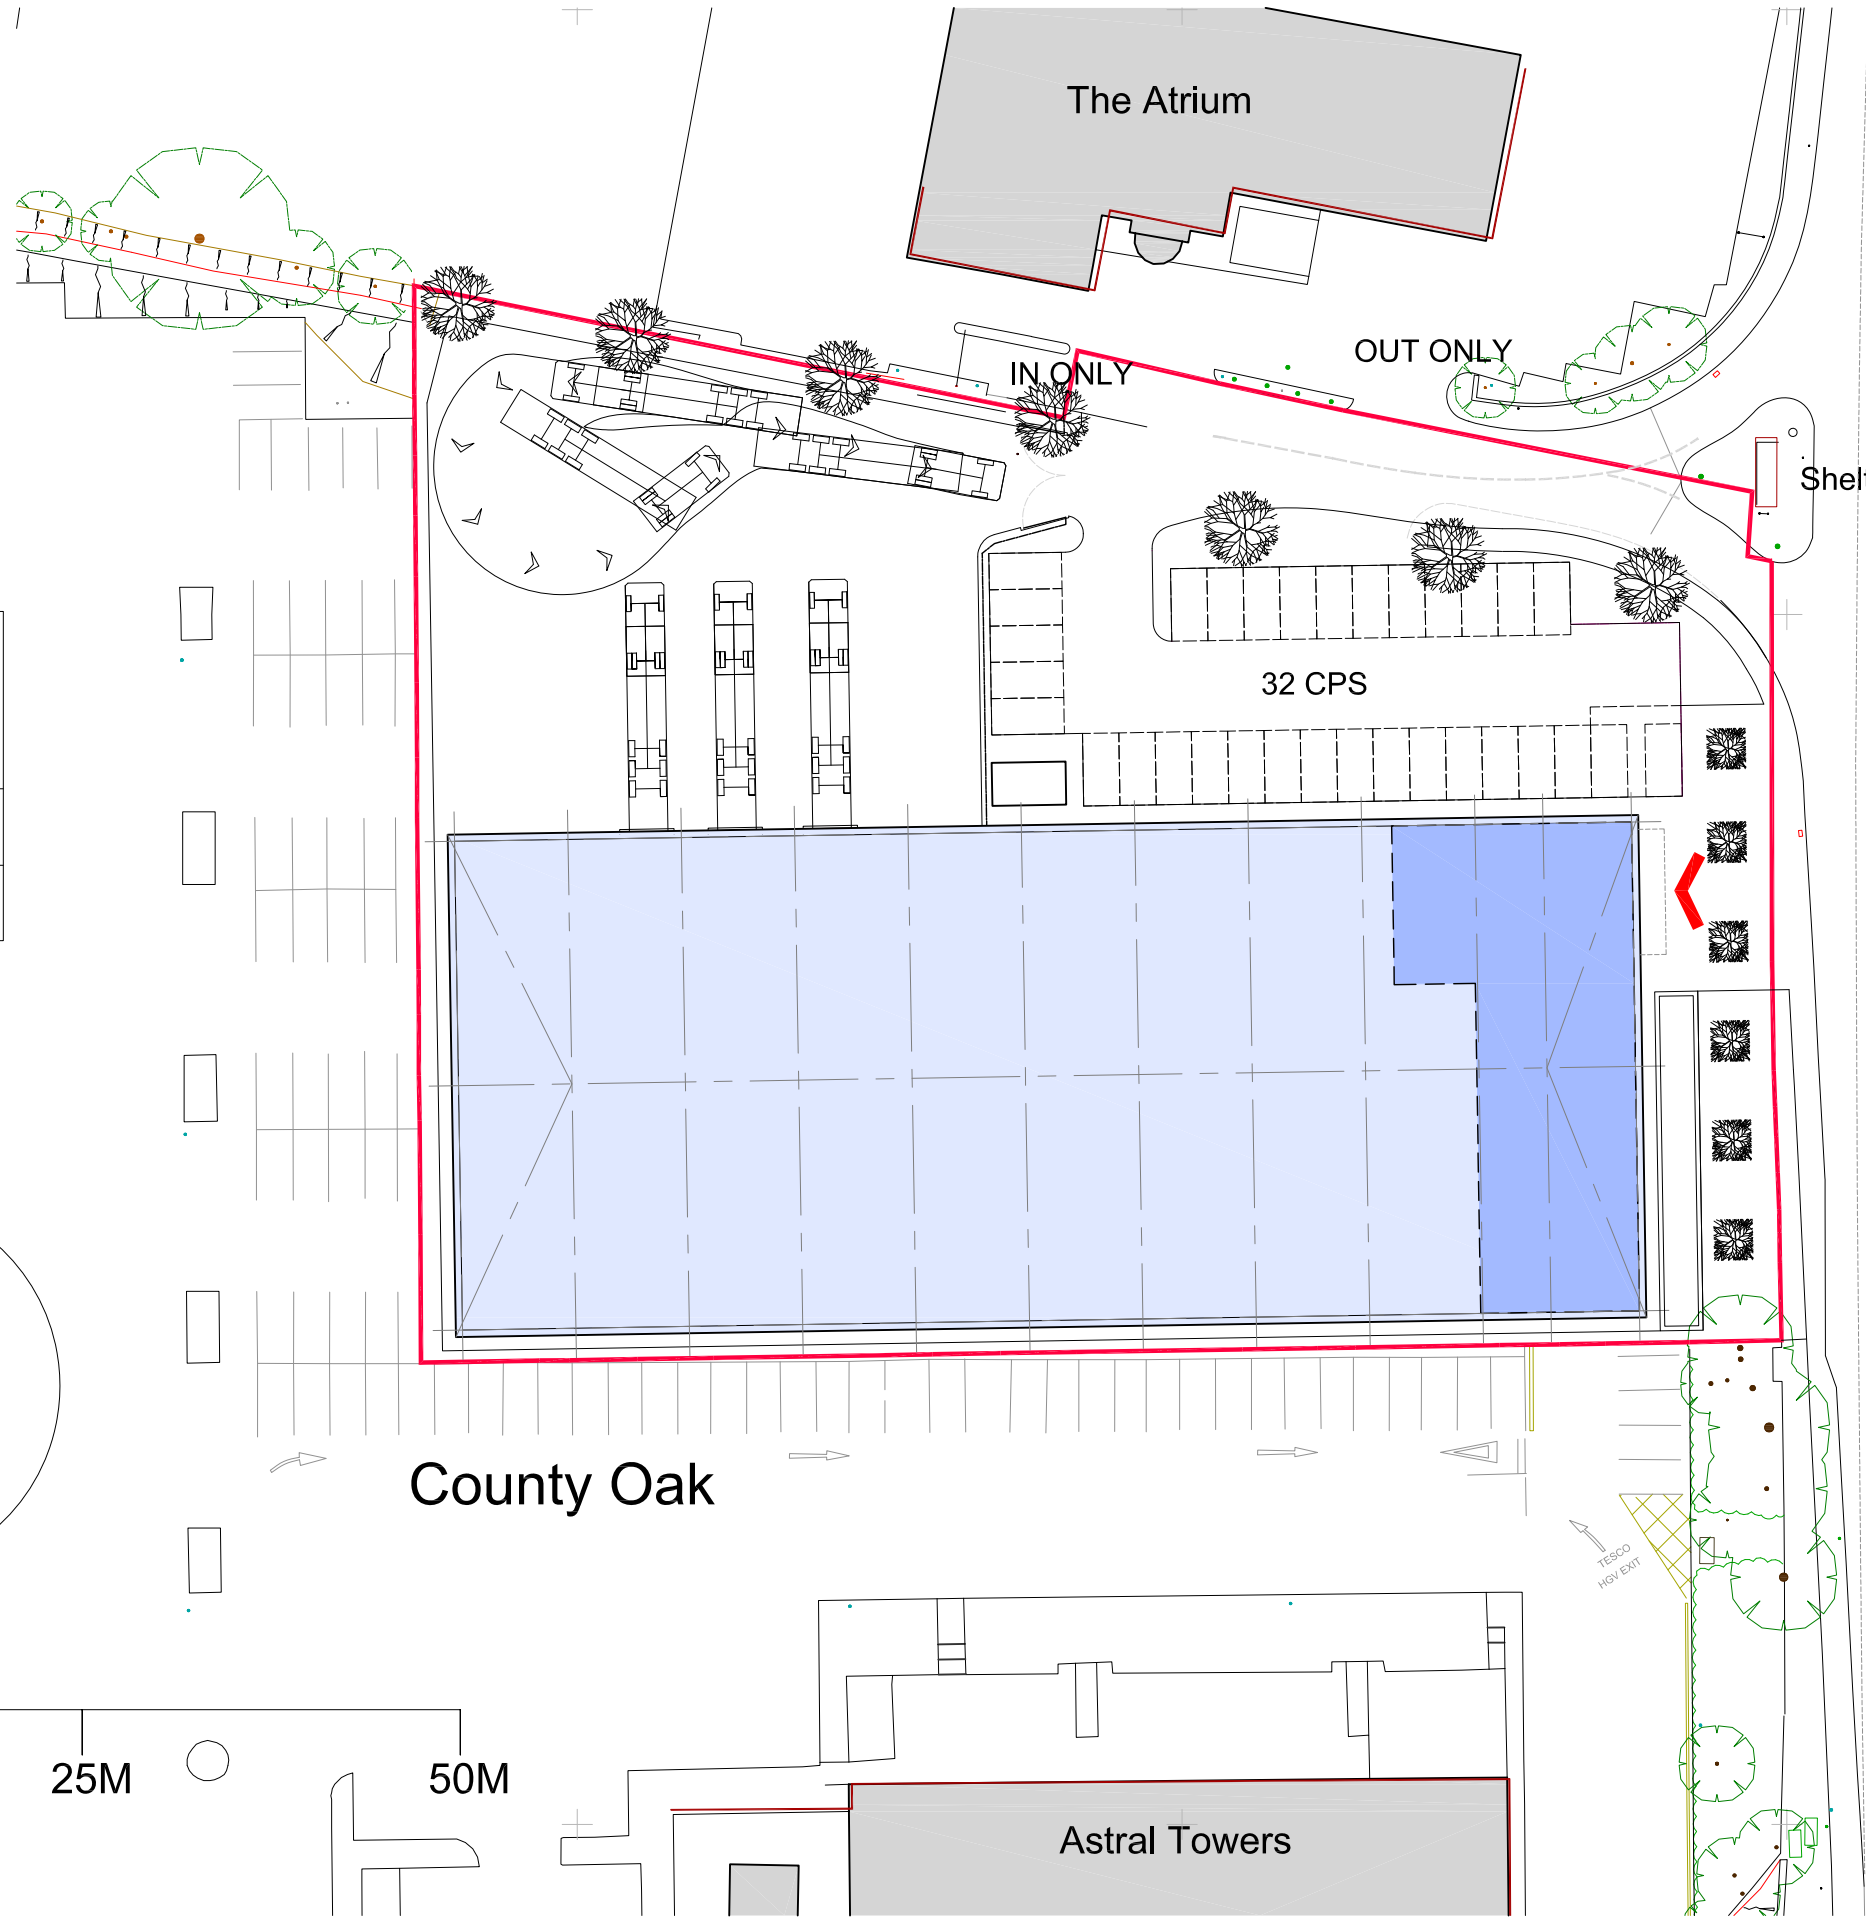
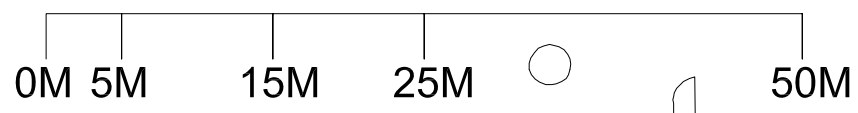


GIA
GRND 27,085ft ²
FIRST 4,255ft ²
TOTAL 31,310ft ²
GEA 32,974ft ²
SITE AREA 1.40A

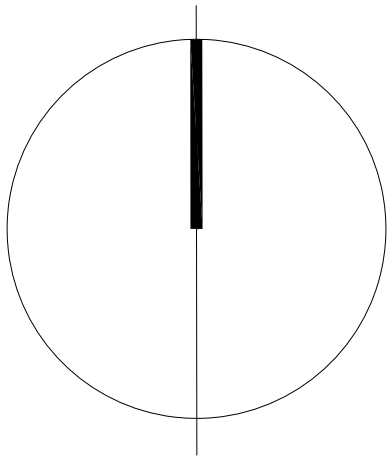

A 23

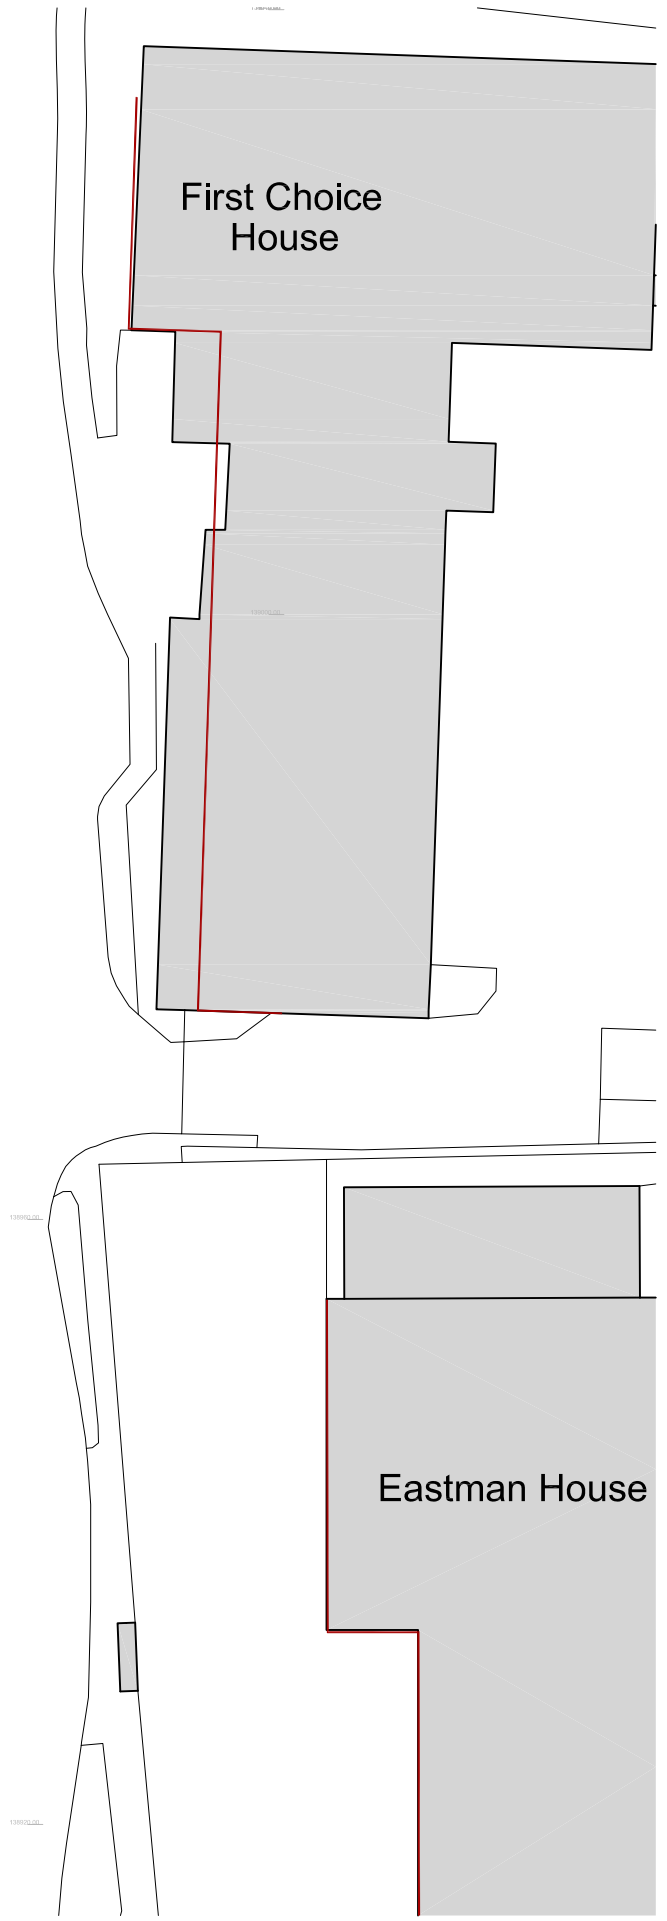

Offices
 Woking
 London
 Milton Keynes
 Warsaw

Architecture
 Planning
 Master Planning
 Urban Design
 Interiors
 Landscape

12 Warren Yard
 Warren Park
 Milton Keynes
 MK12 5NW
 01908 305 246

info@prc-group.com
 www.prc-group.com

Revisions: _____ Drawn/Chkd: _____ Date: _____

Client:
GOYA DEVELOPMENTS

Project:
LONDON ROAD - CRAWLEY

Drawing Title:
FEASIBILITY LAYOUT

Scale @ A3: 1:500
 Job No: MISC

Checked by: JR
 Stage: FE

Date: MARCH 18
 Drawing No: 002
 Rev: _____

Construction Preliminary Information
 Approval Tender

© Figured dimensions only are to be used. All dimensions to be checked onsite. Differences between drawings and between drawings and specification or bills of quantities to be reported to the PRC Group. The copyright of the drawings and designs contained therein remains vested in the PRC Group

